


DOUGLAS REDUCTION WORKS OF THE COPPER QUEEN CONSOLIDATED MINING CO.




PLANT ALMOST COMPLETED. 2 PLANTS IN OPERATION. - POWER: STEAM.
FUEL: OIL FROM TANKS 1300' E. OF SHELTER BUILDING. - LIGHTS: ELECTRIC.
2 NIGHT WATCHMEN ON 2 CIRCUITS WITH 10 AND 12 CLOCK SHIFTS.
WATER FROM 3 WELLS: BORED WELL NO. 1 - 475' DEEP, NO. 2 - 485' DEEP ON
PRELIMINARY. DEEP WELL POWER PUMP CAP. 300 GALLONS PER MIN. AT EACH WELL.
THIS WELL IN OTHER END 175' DEEP 1/4 MILE N. OF SHELTER BUILDING PUMPED
BY OILY POWER PUMP CAPACITY 300 GALLONS PER MINUTE. WATER PUMPED
INTO 3 STORAGE TANKS, COMBINED CAPACITY 1,000,000 GALLONS. IN CASE OF
FIRE 2 GIGANTIC TRIPLE POWER PUMPS PUMP DIRECT INTO MAINS WITH A
PRESSURE OF 100-150 LBS. PER SQ. INCH. CAP. OF PUMPS 300 GALLONS EACH
PER MINUTE. - 1 MORE PUMP TO BE ORDERED EACH.
2 HOSE CARRIES CARRYING 300 FT. 2 1/2" HOSE EACH HAVE BEEN ORDERED
ALSO 300 FT. HOSE FOR HOIS. IN SHELTER BUILDING AND 200 FT. FOR
FLANNING MILL. - PLANT VERY SUBSTANTIAL.

TO BE SAMPLING WORKS OF THE DOUGLAS REDUCTION WORKS TO BE CONNECTED WITH THE WATER SYSTEM OF THE SMELTERS.









263

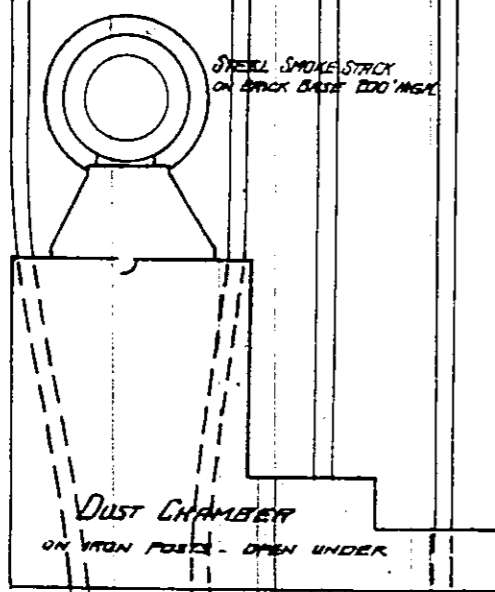

264

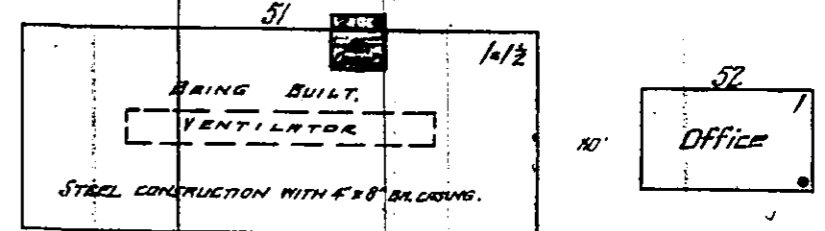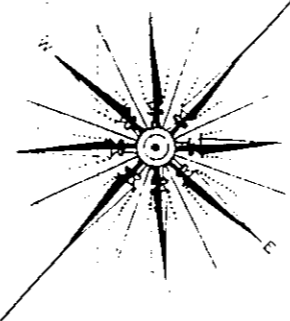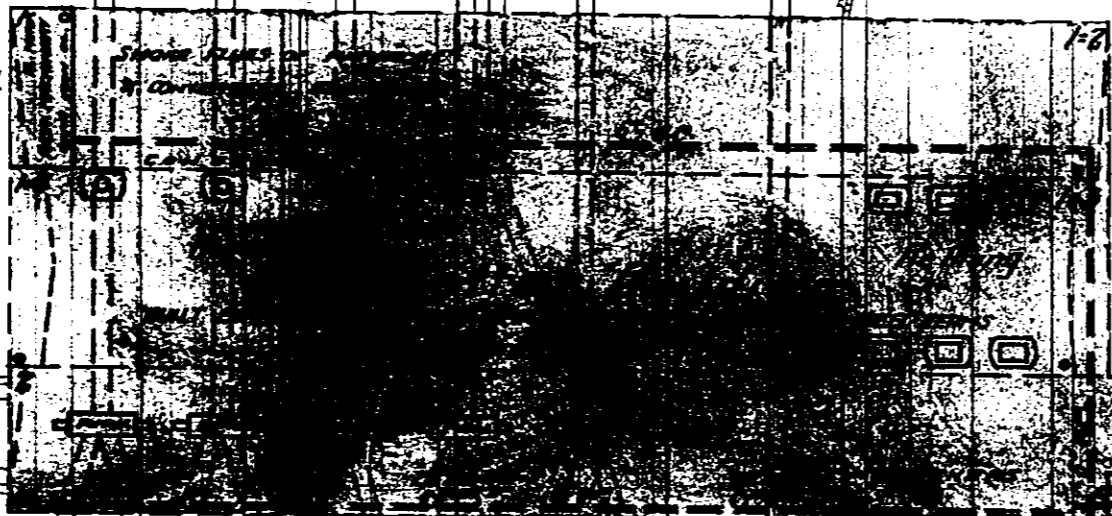

Located 1/4 mile N.E. FROM SHELTER

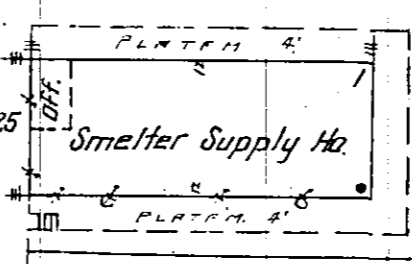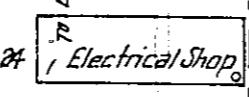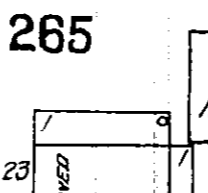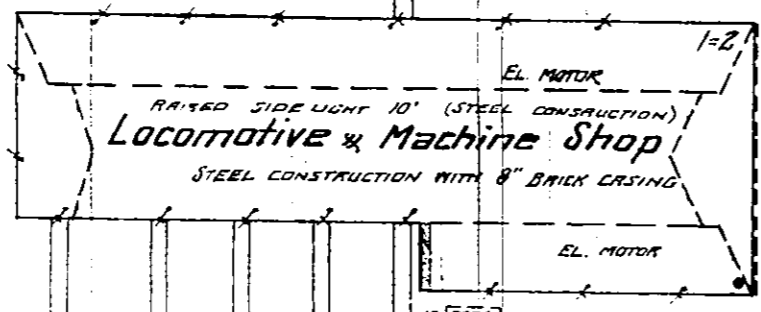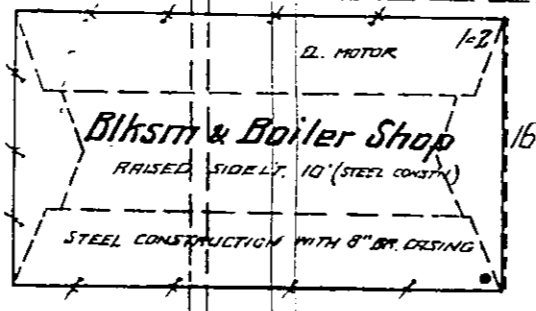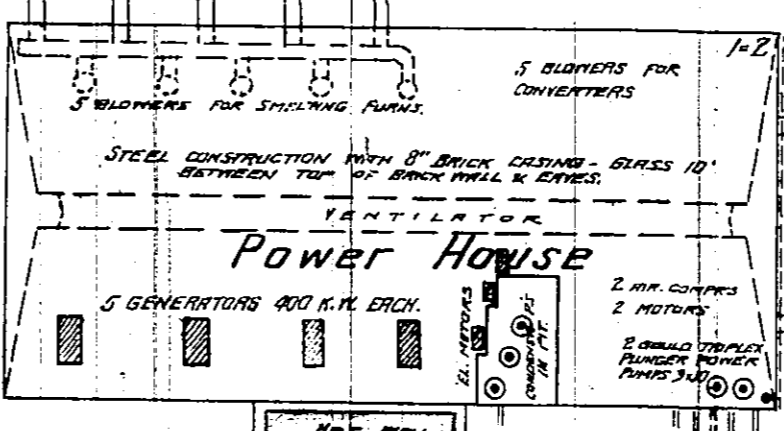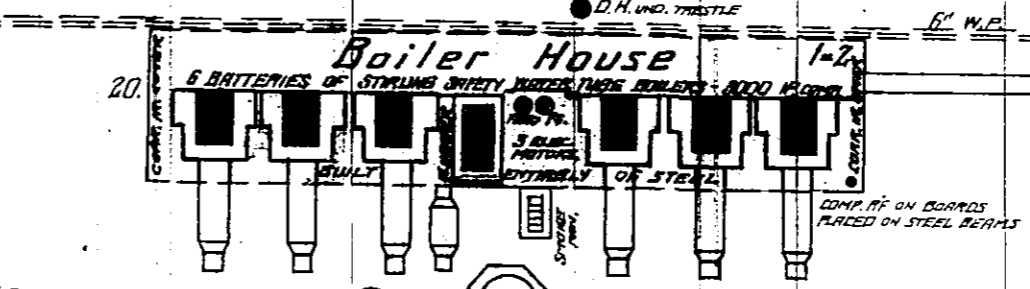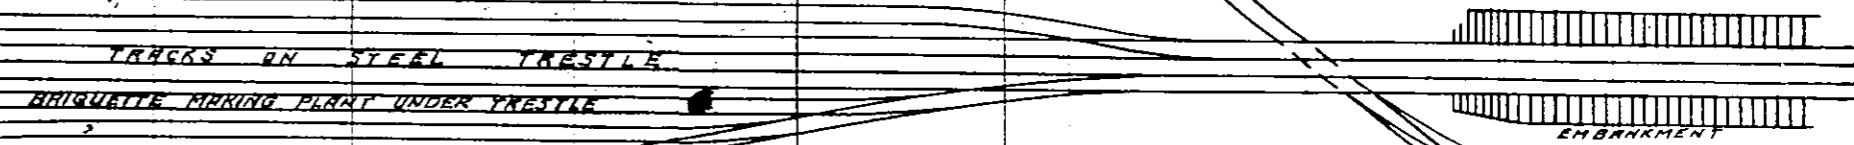

Located about 1/2 miles W. of corner 6th St & R.R. Ave.

SCALE OF FEET. 0 10 20 30 40 50 60 70 80 90 100 110 120