


MAY 1901.
CLIFTON
ARIZ.

ARIZONA COPPER CO. - REPORT.
400 EMPLOYEES IN WORKS - OPERATE DAY & NIGHT - LIGHTS ELECTRIC.
POWER - STEAM, GAS, OIL & WATER. POWER SUPPLIED FROM PUMP NO. 1 (SEE
PUMP NO. 107). - SHELTER, BLOWER & CONVERTER HOSE ARE TO BE IMMEDIATELY
REPLACE BY STEEL, FRAME & CORR. IRON. - ONE BIN BEING REBUILT BY FINE.
PUMP NO. 1 - LOCATED 40' BEYOND WINNER RM. NO. 4. - (PUMP CURRENT 4000
GALS. PER MIN. & 2 PUMPS 400 GALS. PER MIN. EACH - DRAIN FROM A
2000 GAL. TANK WHICH IS SUPPLIED FROM PLUMB & WHITE WATER
FROM CONCENTRATORS. - THREE AIR WELLS IN PUMP NO. 1 IN RESERVE.

**DETROIT COPPER MINING CO'S
WEST YANKIE HOIST & CONCENTRATOR
- MORENCI, ARIZ. -**

Located about 2800 ft. N.W. of Co's Gen'l. Store (See SHEET No. 1.)
BUILDINGS CONSTRUCTED ENTIRELY OF STEEL FRAME AND CORR. IRON.
HEAT STOVES - WATER BY STEAM FROM ELK RIVER TRINIS ON HILL AT MORENCI,
HEAT BY STEAM FROM GALE RIVER SYSTEM.

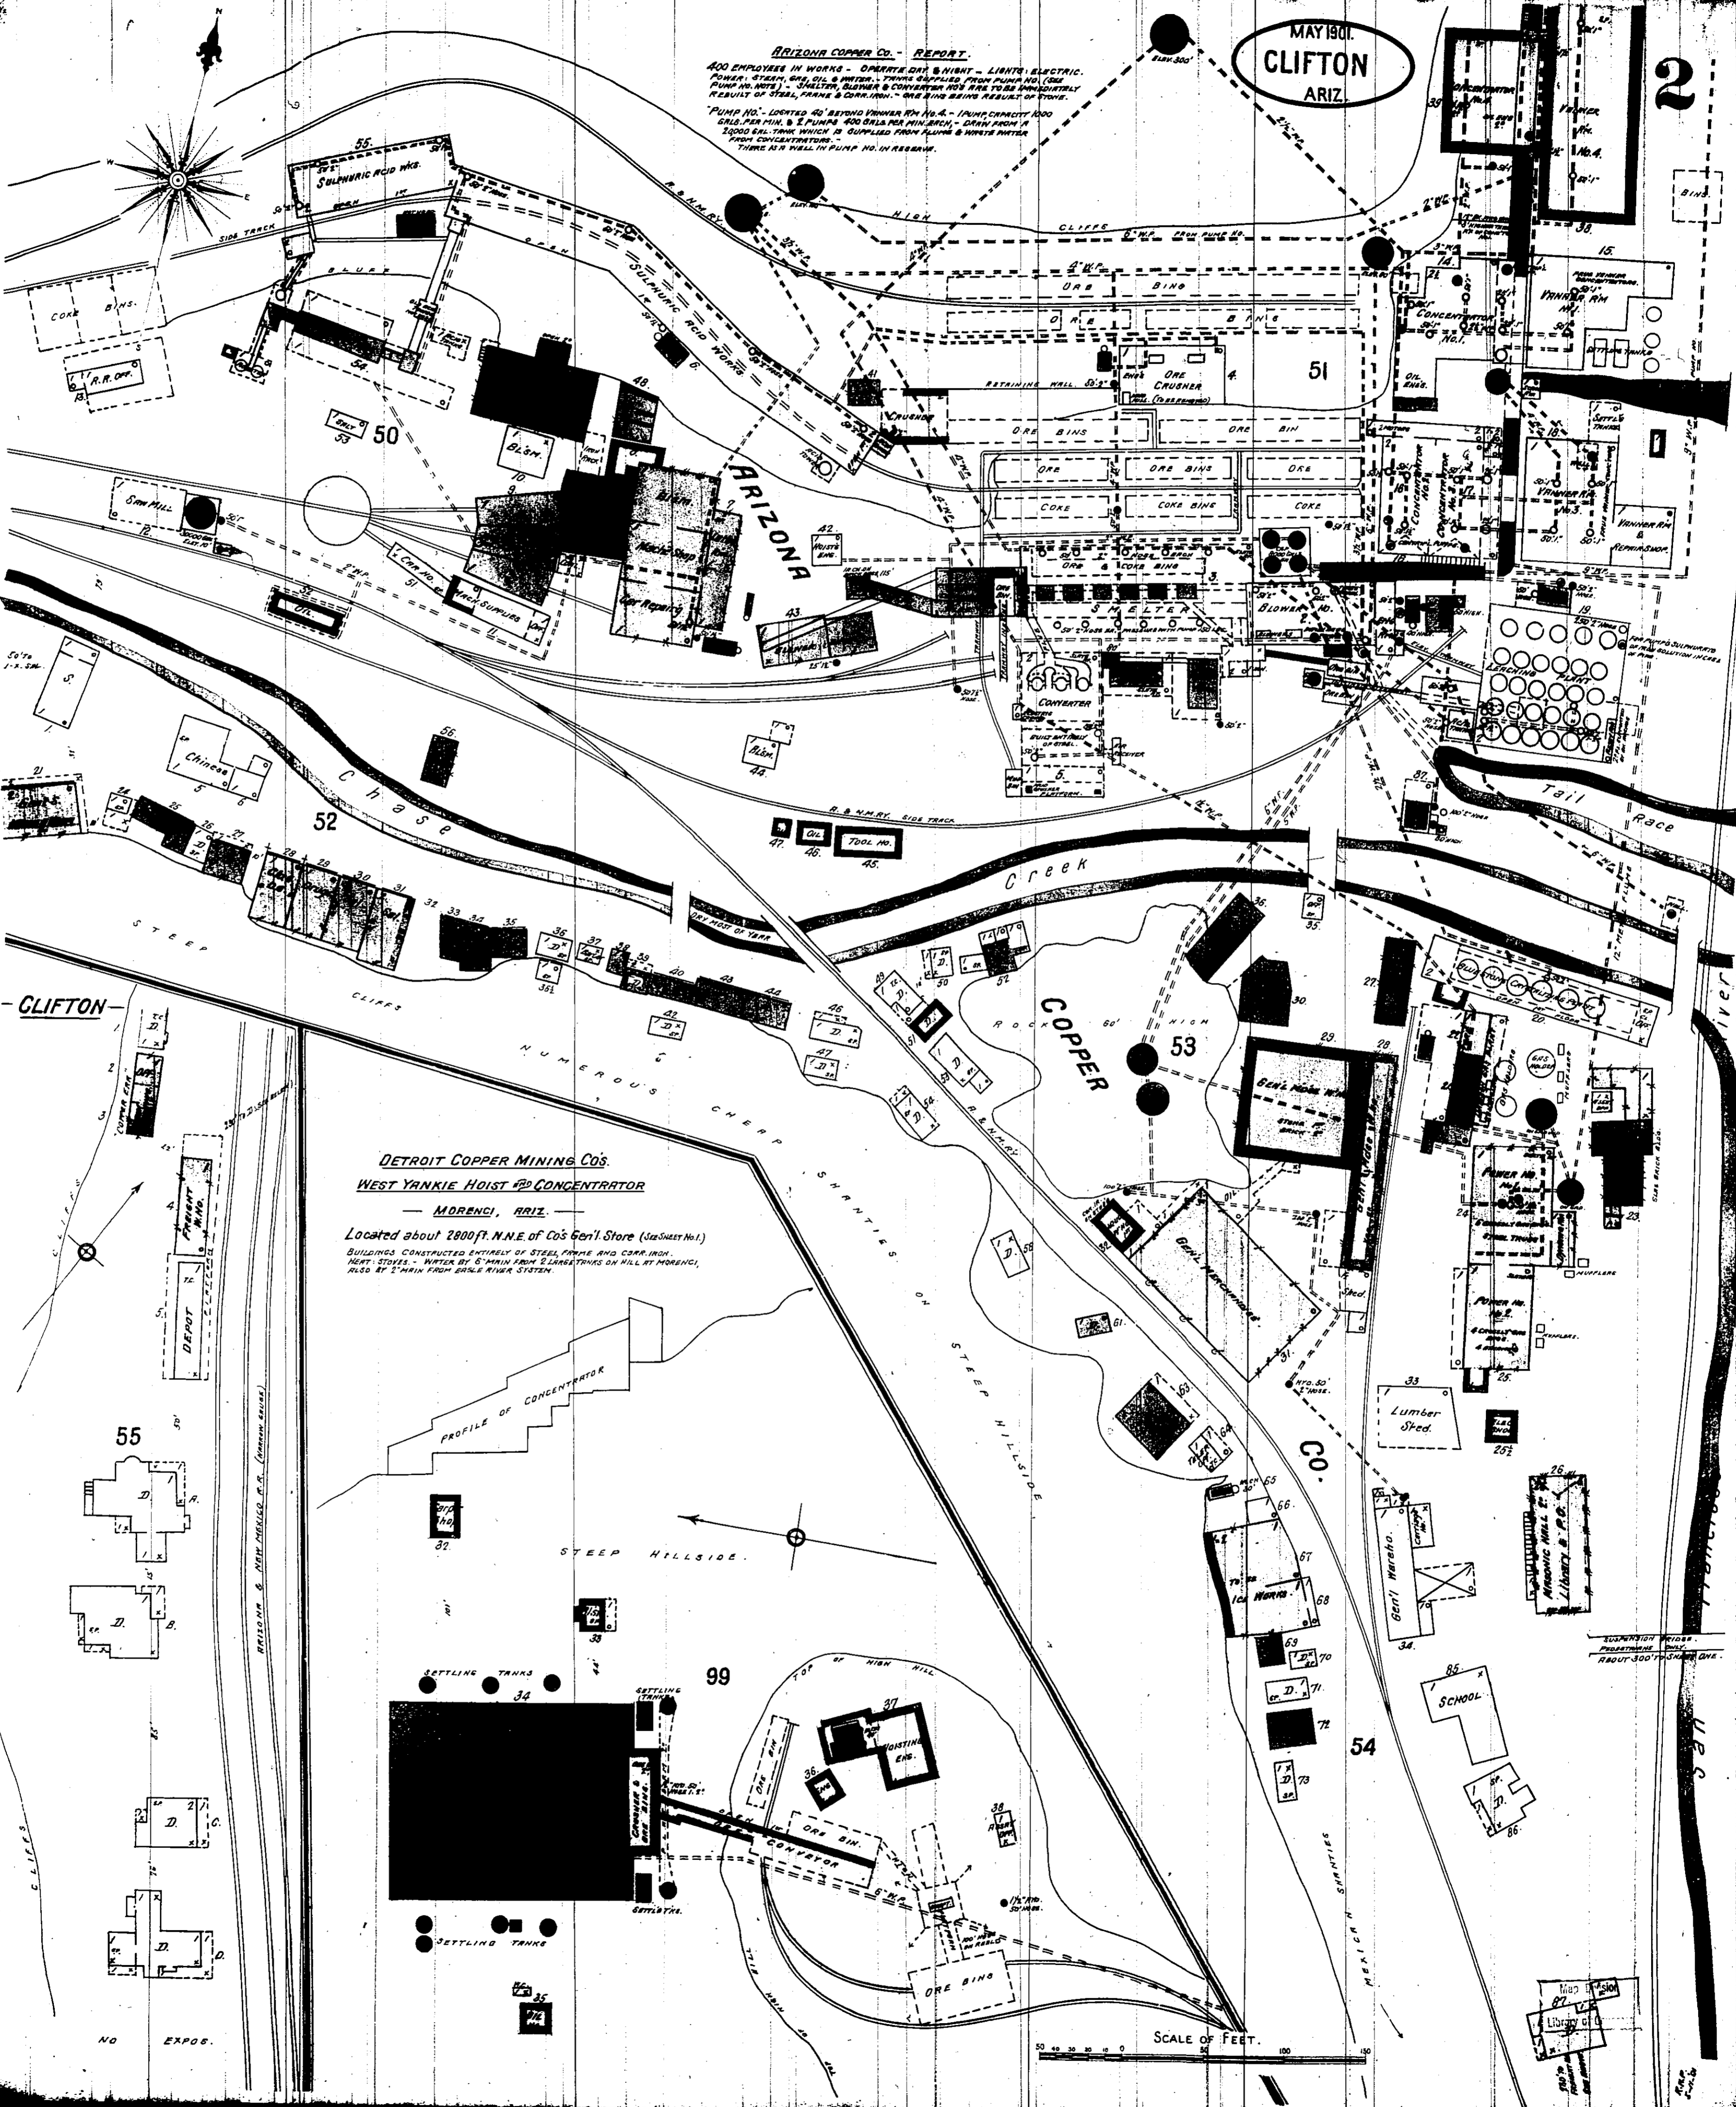

2

SCALE OF FEET.

NO EXPOS.