


MAY, 1904.
CLIFTON
ARIZ.

6

EAST CLIFTON.

11 10 9 8 7 6 5 4 3 2 1

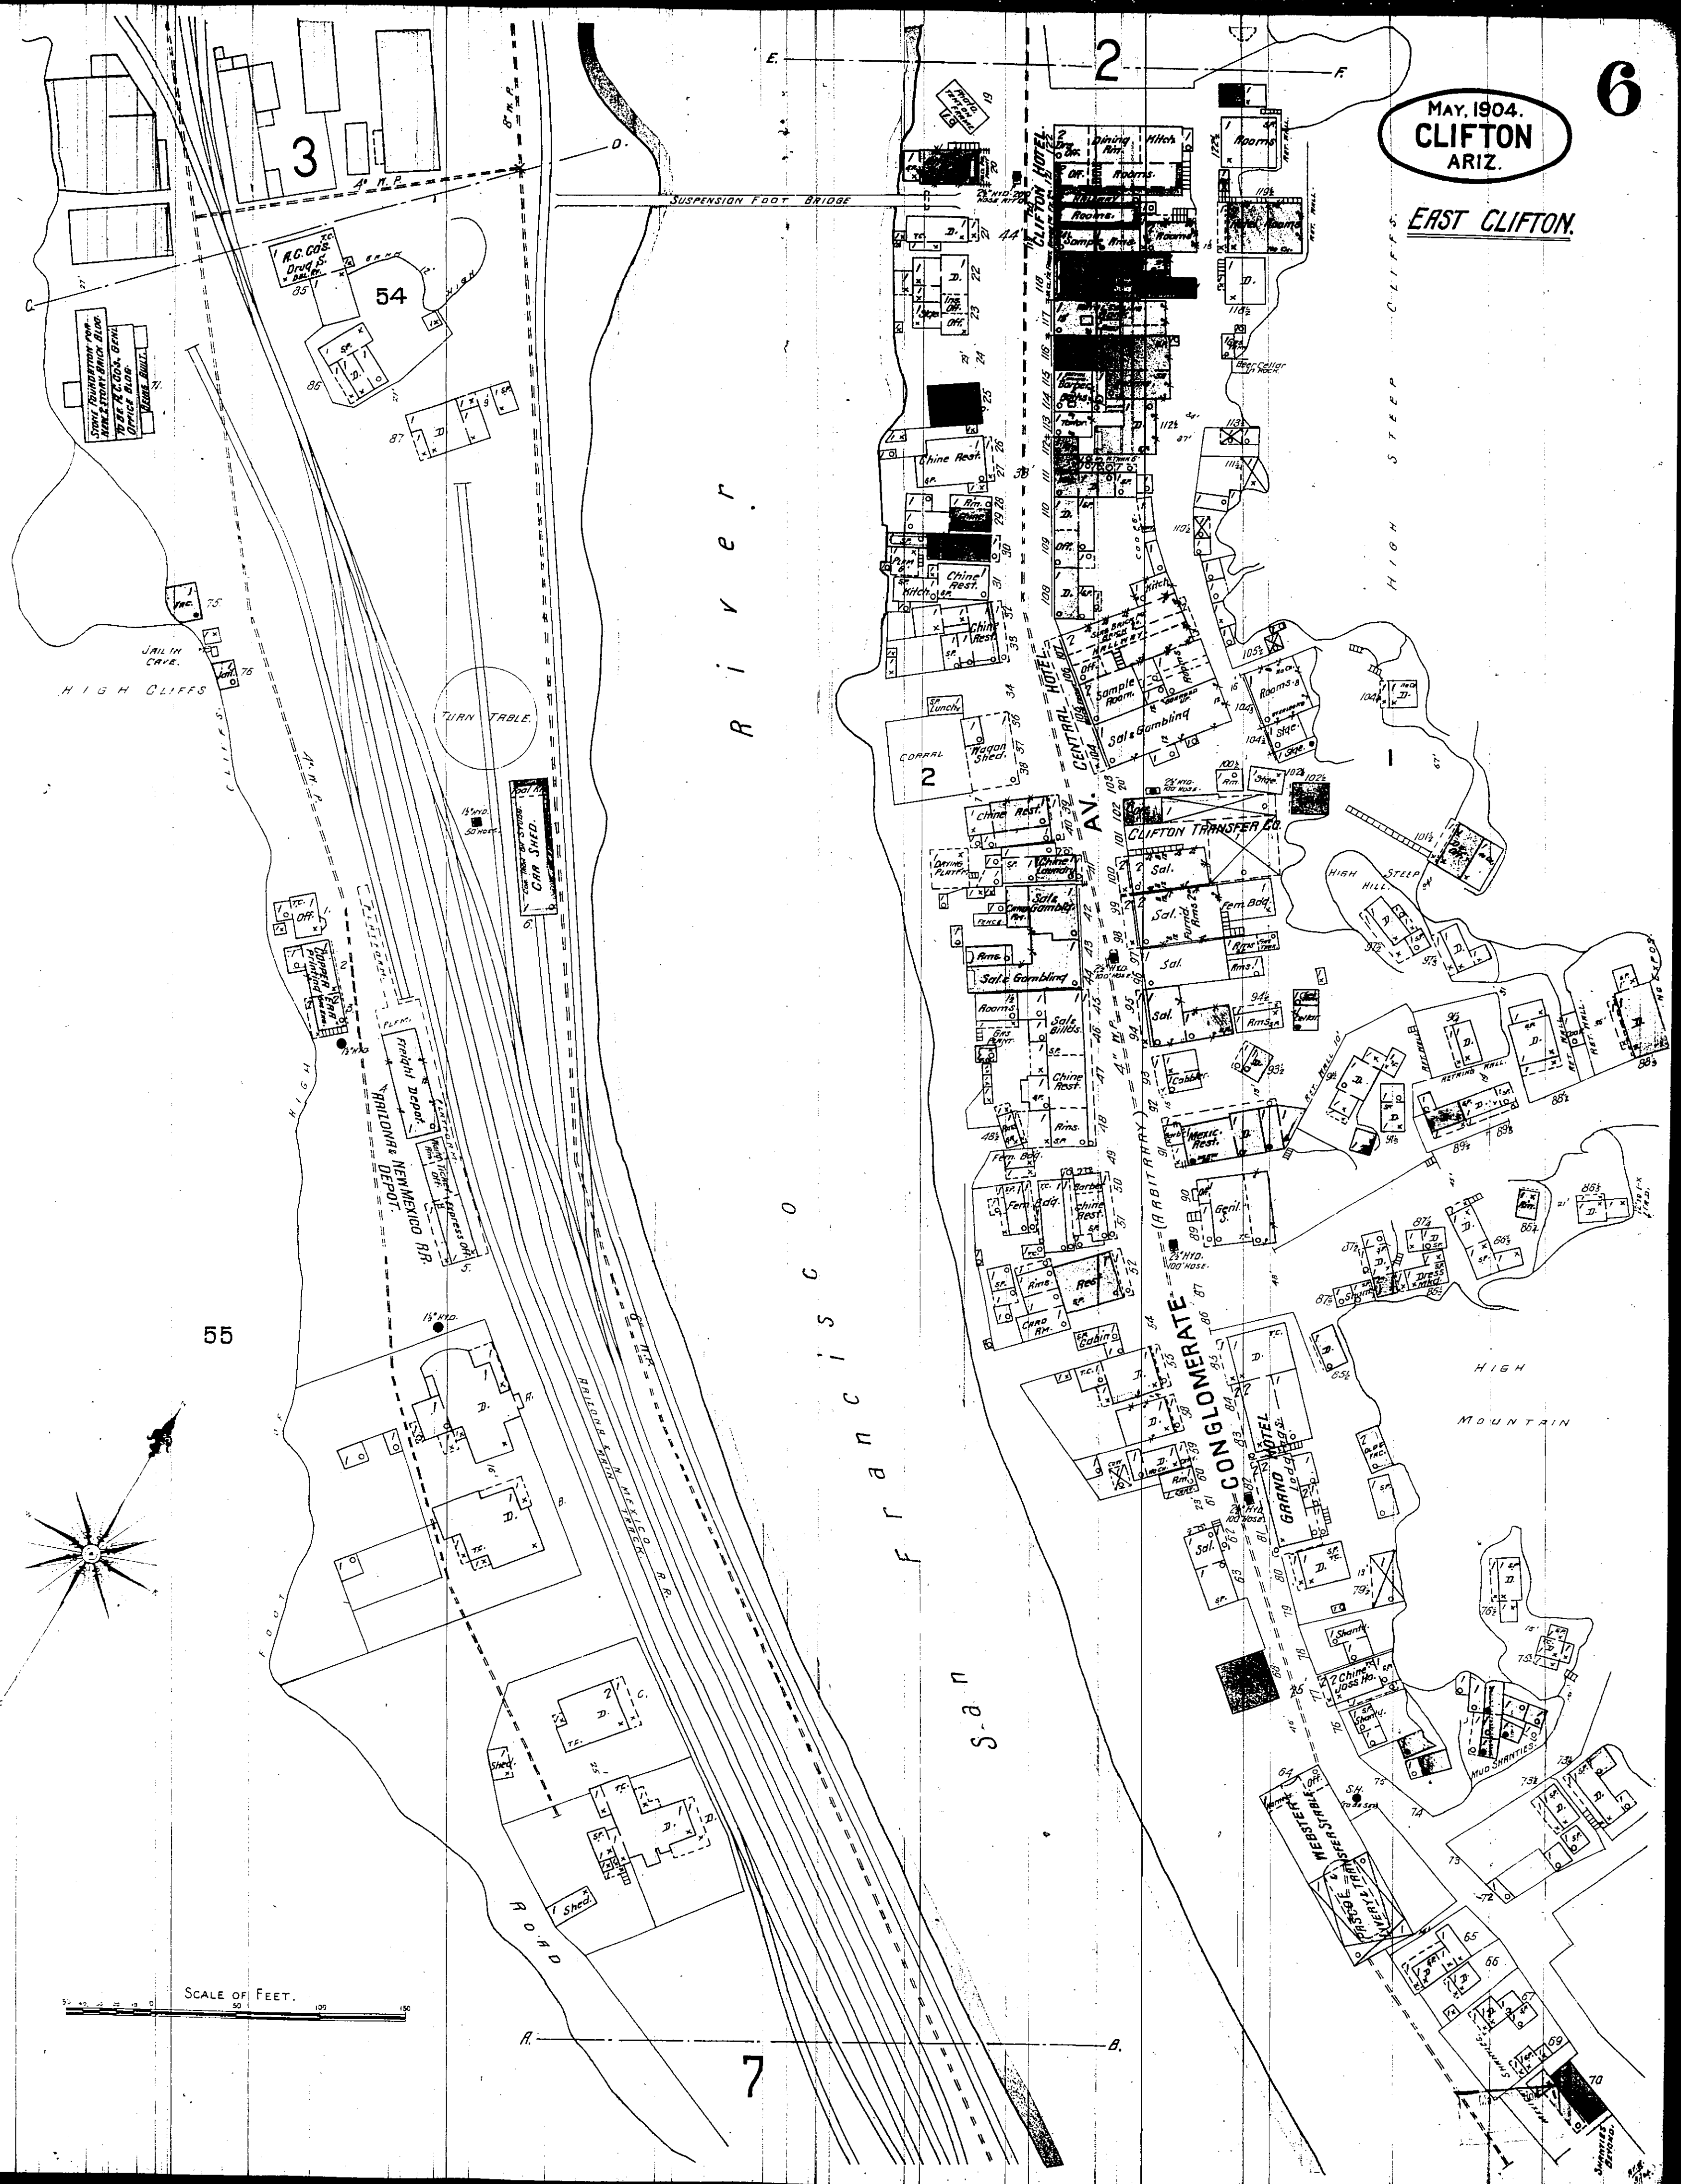


55

3

54

2

7

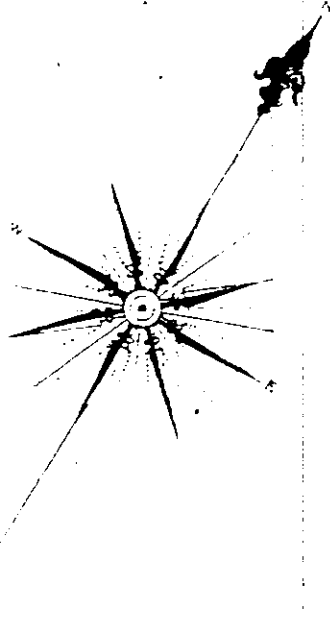

SCALE OF FEET.
0 20 40 60 80 100 120 140 160