

July 1895.
FLAGSTAFF
ARIZ.
(MILTON)

ARIZONA LUMBER & TIMBER CO.


POWER STEAM - FULL SHAPINGS & SLABS - NO LIGHTS - 2 NIGHT & 1 SUNDAY WATCHMAN, NO CLOCK - 2 TROUBLES STEAM TRAMP - 1 NO. 2. 4 INCHES STEAM PIPE PUMP WITH 100' 2" HOSE ON HAND. HOSE CARR. ATTACHED - ALSO 1 LUMBER STEAM PUMP. 2 1/2" WATER PIPE TRAP. MILL CONNECTED WITH 2" HOSE IN MILL & ON SCOTTS - 1" N. B. B. ON PLANK. HOSE AT ROOF. 4" N. B. B. ON DRESSED LUMBER SHED. 11 BBS. OF WATER IN LUMBER YARD. 3 BBS. FIRE PUMP - 3 BBS. NO. 3. FULLER. CHEMICAL FIRE EXTINGUISHERS DISTRIBUTED THRO' PREMISES. 3 WATER TRAPS ON MAINS CAN BE USED IN CASE OF FIRE.

MACHINERY.


Saw Mill - Capacity 80,000 in 10 hours.
1 DOUBLE CYCLOPS STEAM - 1 SMOOT STEAM FEED - LIME ROLLS - LOG CR. - CHNG. EDGE - 3 CUT OFF Saws

Planing Mill - Capacity 100,000 in 10 hours.
2 SURFACERS - 1 RE-SAW - 2 RIP Saws - 2 MITERS - 1 MOLDING PRESS - 1 JOINT CHISEL - 1 CUT OFF SAW - 1 JOB SAW - 1 WOOD TURNING LATHE - 1 PICKET HEADER

Box Factory - Capacity 3,000 Boxes in 10 hours.
2 CUT OFF Saws - 2 RIP Saws - 2 RE-SAW - 1 POWER PUMPER - 1 BOARDING PRESS - 1 BOX PRINTING PRESS 25'

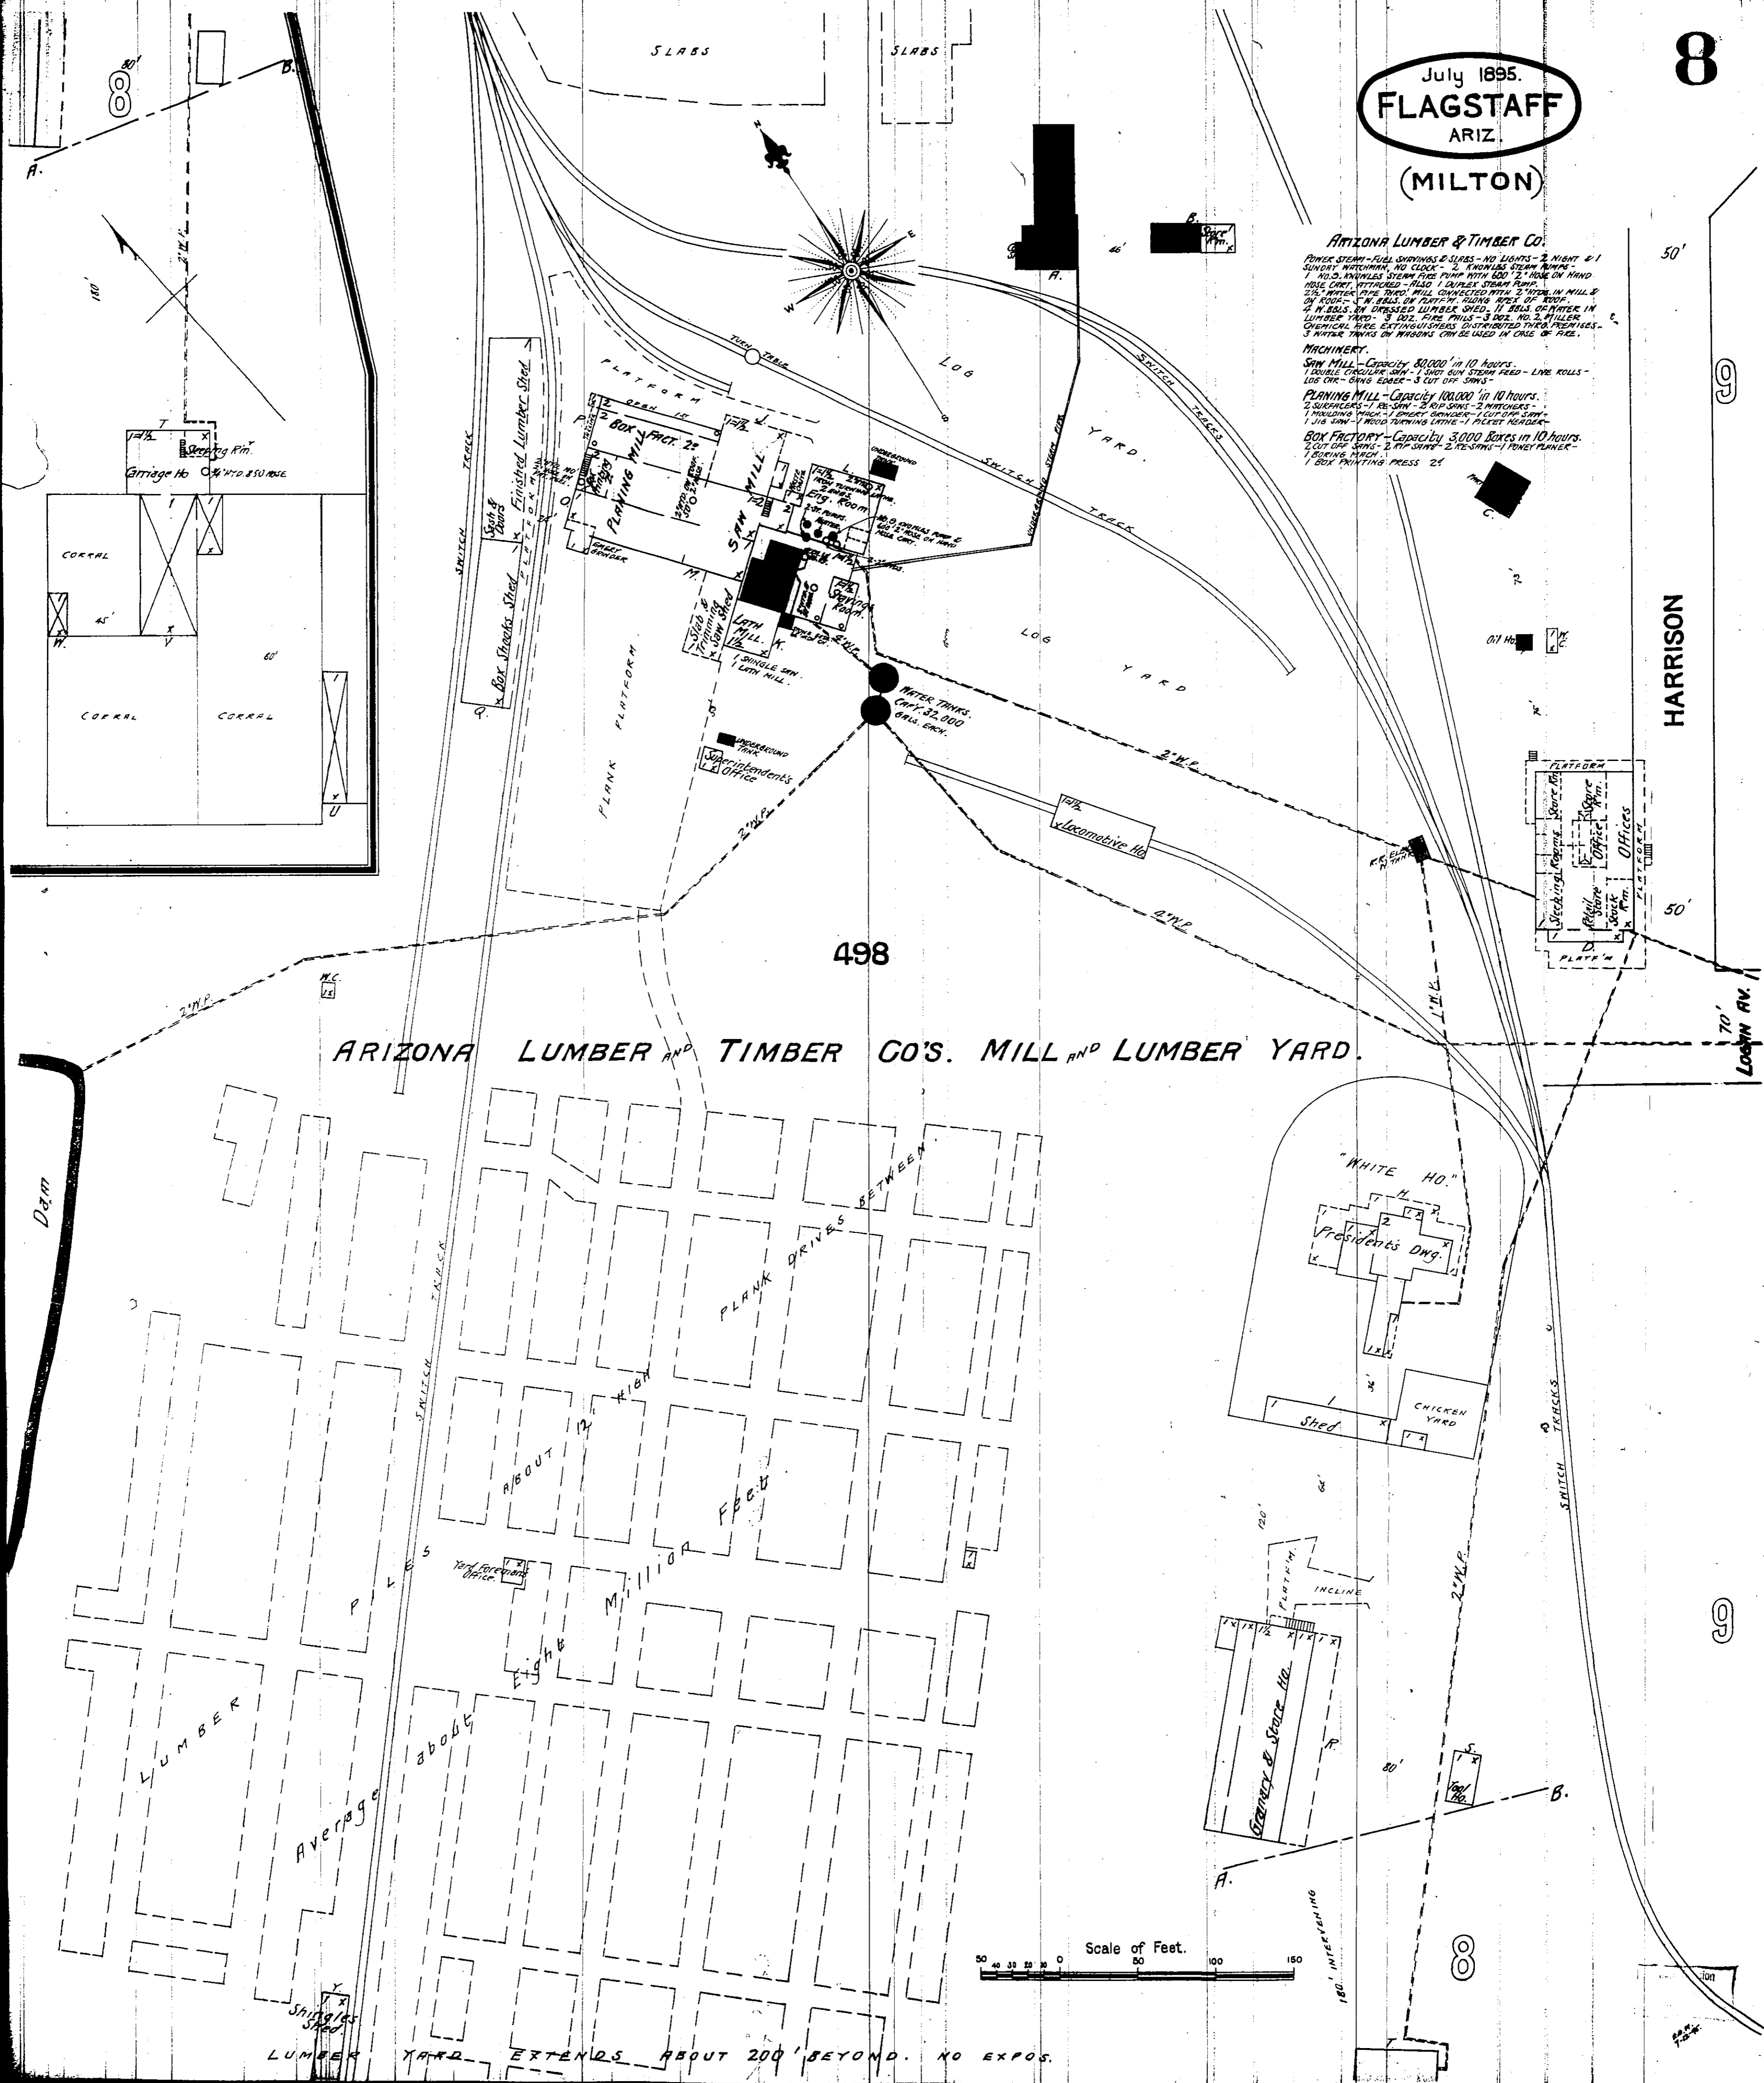

ARIZONA LUMBER AND TIMBER CO'S. MILL AND LUMBER YARD.

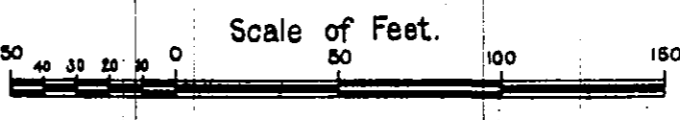

LUMBER YARD EXTENDS ABOUT 200' BEYOND. NO EXPOS.

HARRISON

LOUISIA AV.