


SEPT. 1901.
JEROME
ARIZ.

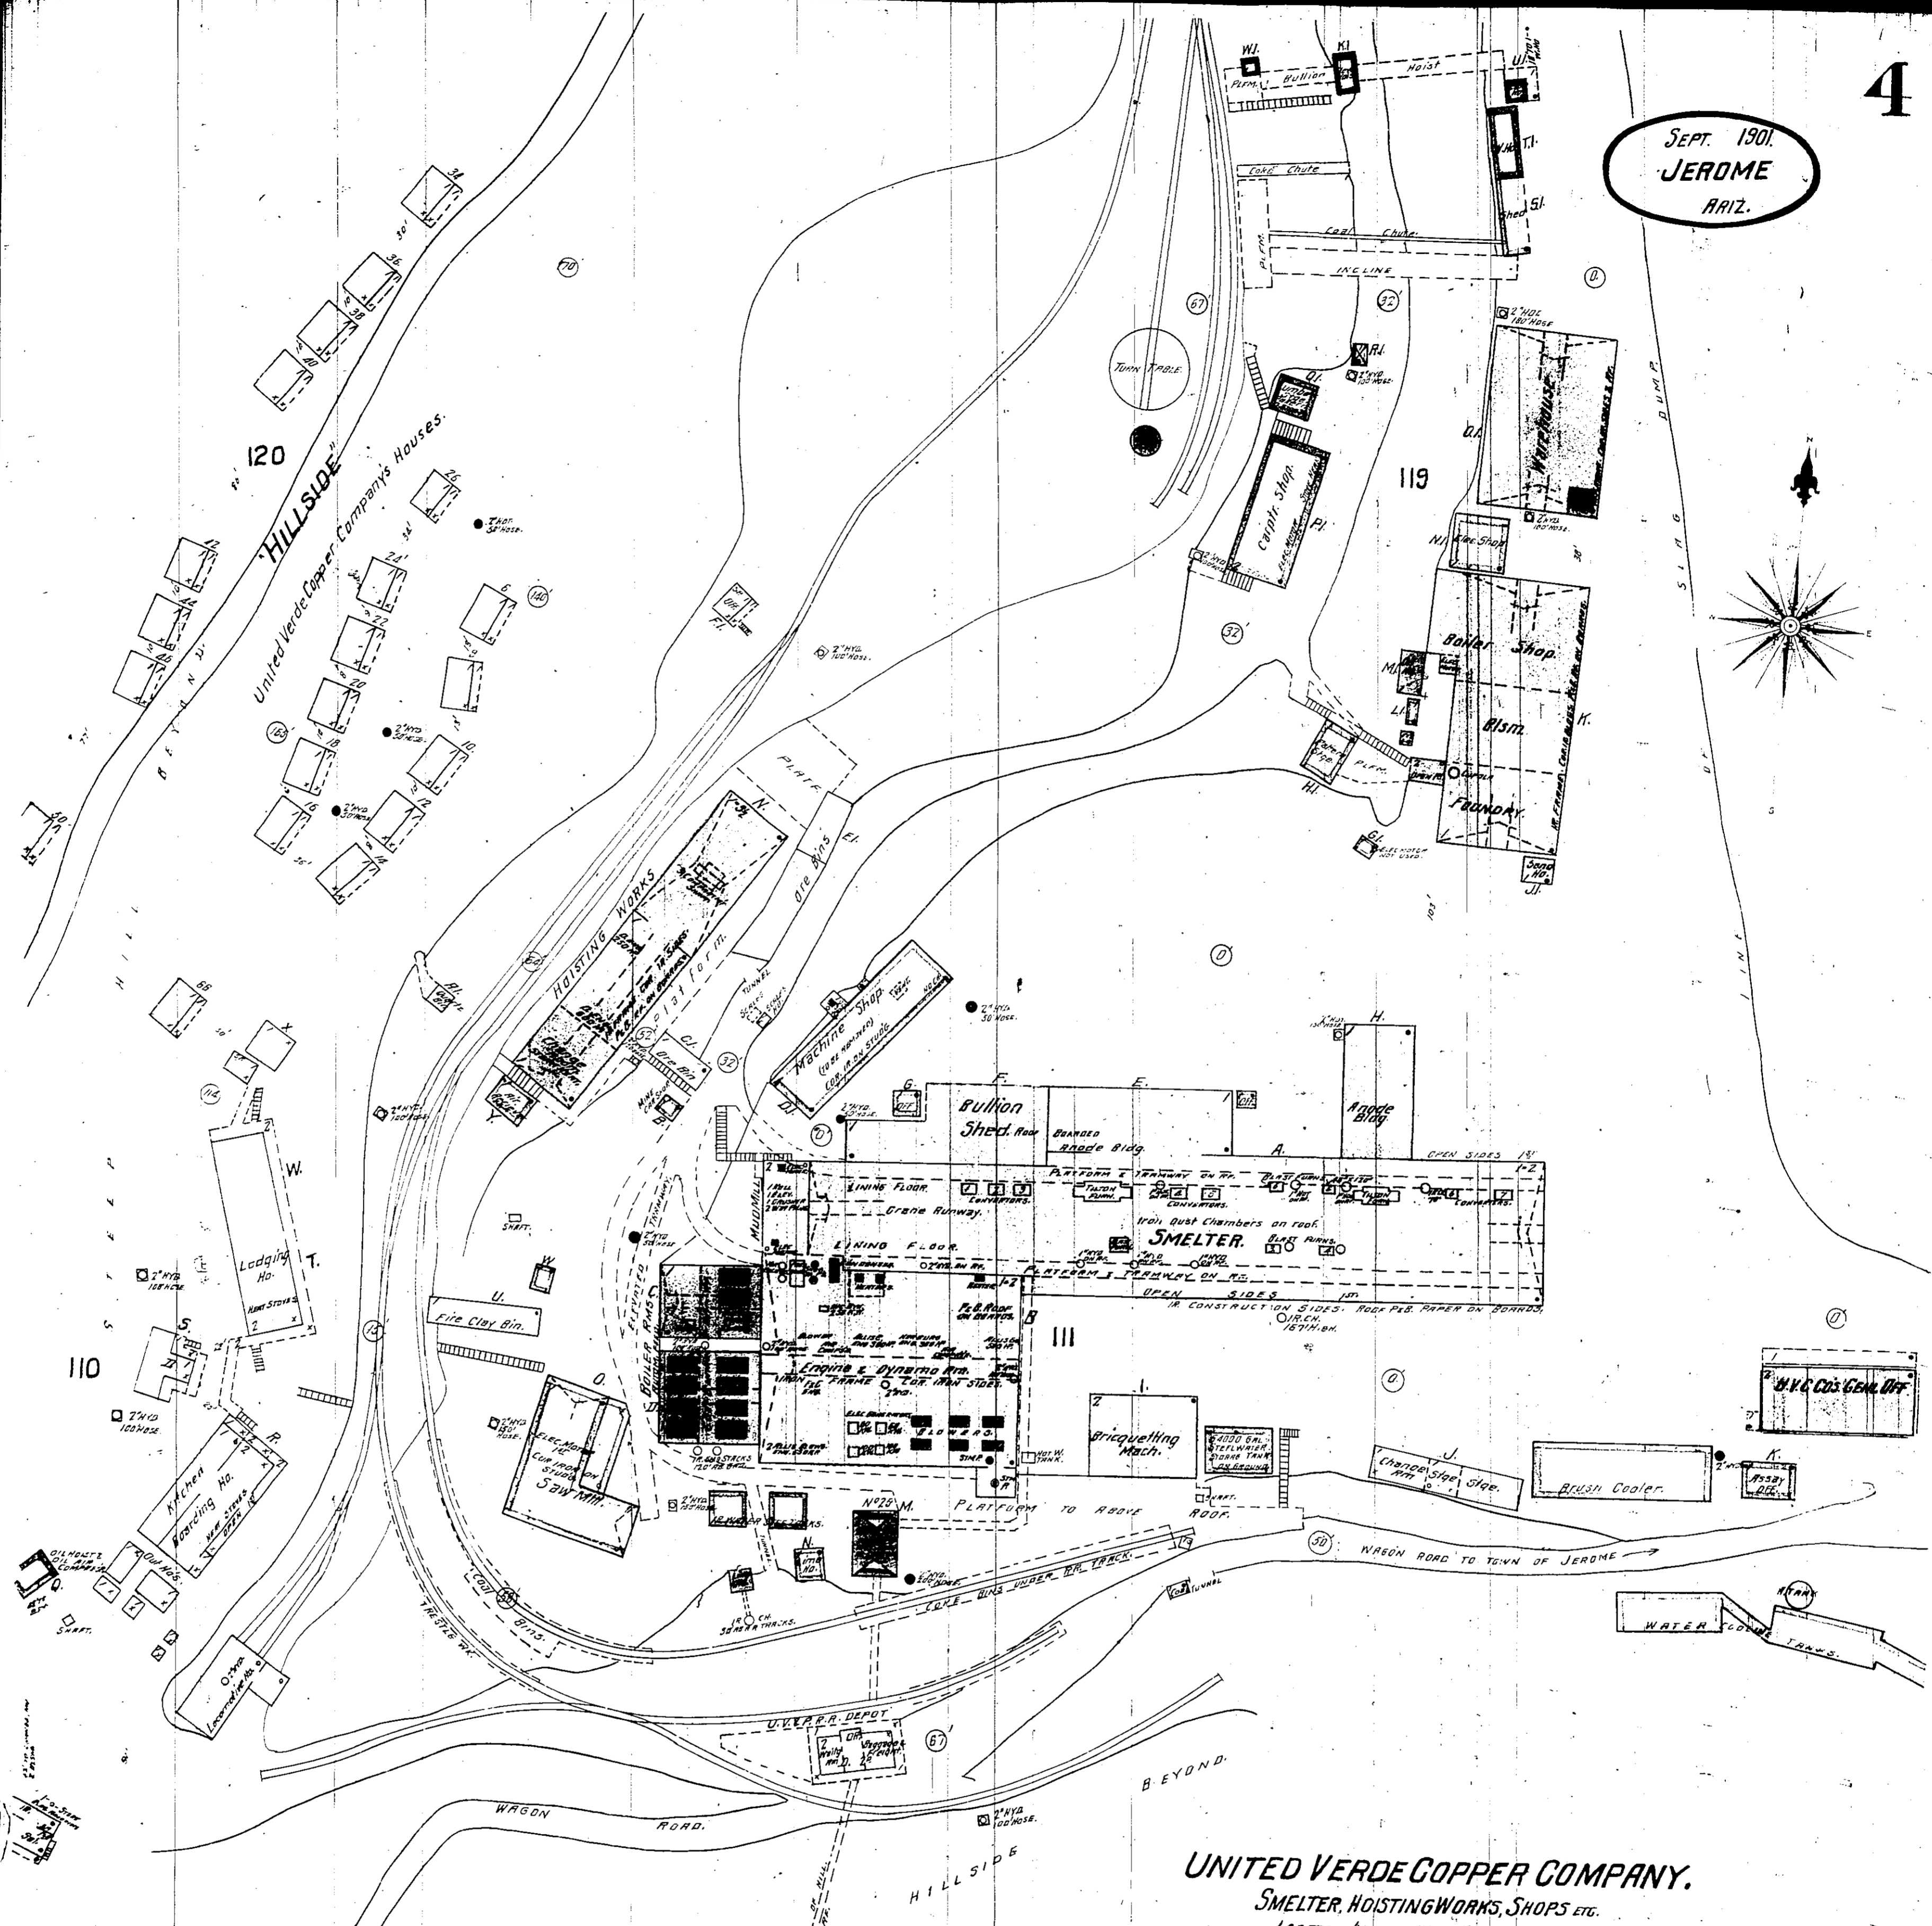

UNITED VERDE COPPER COMPANY.
SMELTER, HOISTINGWORKS, SHOPS ETC.
 LOCATED 1/4 MILE W. OF TOWN OF JEROME

BUILDINGS: SUBSTANTIAL. **CONSTRUCTION:** AS SHOWN.
 HOIST & SMELTER IN OPERATION DAY & NIGHT. ABOUT 100 MEN AT WORK IN SMELTER AT NIGHT 2 IN THE MACHINE SHOP 2 IN THE HOIST BLDG. 1 IN W.H. CARPENTER SHOP 4 IN SMELTER, 4 ON ROOF OF SMELTER, 10 IN ENG. ROOM, 2 IN THE YARD.
 POWER: STEAM & ELECTRIC, 10 MACH. BOILERS COVERED WITH ASBESTOS, 200 HP. EA., IN BLDG. NO. 3 ELECT. GENERATORS, 2-60 KW., 1-100 KW.
 WATER: SUPPLIED FROM MOUNTAIN SPRINGS, 3 MI. S.W. OF PLANT, THRU FLUME 12 1/4" TO 20 W.TANKS. AVE. 3000 GAL. EA. LOCATED 220' AB. SMELTER LEVEL. SAME SUPPLY FOR TOWN OF JEROME. ALSO 2, 24000 GAL. TANKS IN GULCH ON 300' LEVEL. WATER PUMPED INTO COOLING TABLES; DIRECT CONNECTION WITH FIRE PUMPS TO HYDS. (NUMBER OF WHICH ARE SHOWN), THRU 2" PIPE TO ALL BUT THOSE HYDS. LOCATED ON LEVEL WITH RR TRACKS, OR ABOVE SAME WHICH IS 2" PIPE.
 FIRE DEPT. NO. REGULARLY ORGANIZED CO. OF EMPLOYEES. ABOUT 1000' 2" DIAM. PIPE IN PREMISES, DISTRIBUTED & ATTACHED TO HYDS.

NOTE: ROOF MARKS THUS: * ARE P.B. ROOFING FROM LEAD ON BOARDS. BUILDINGS COLORED BY THE STEEL & IRON CONSTRUCTION UNLESS OTHERWISE STATED.

